


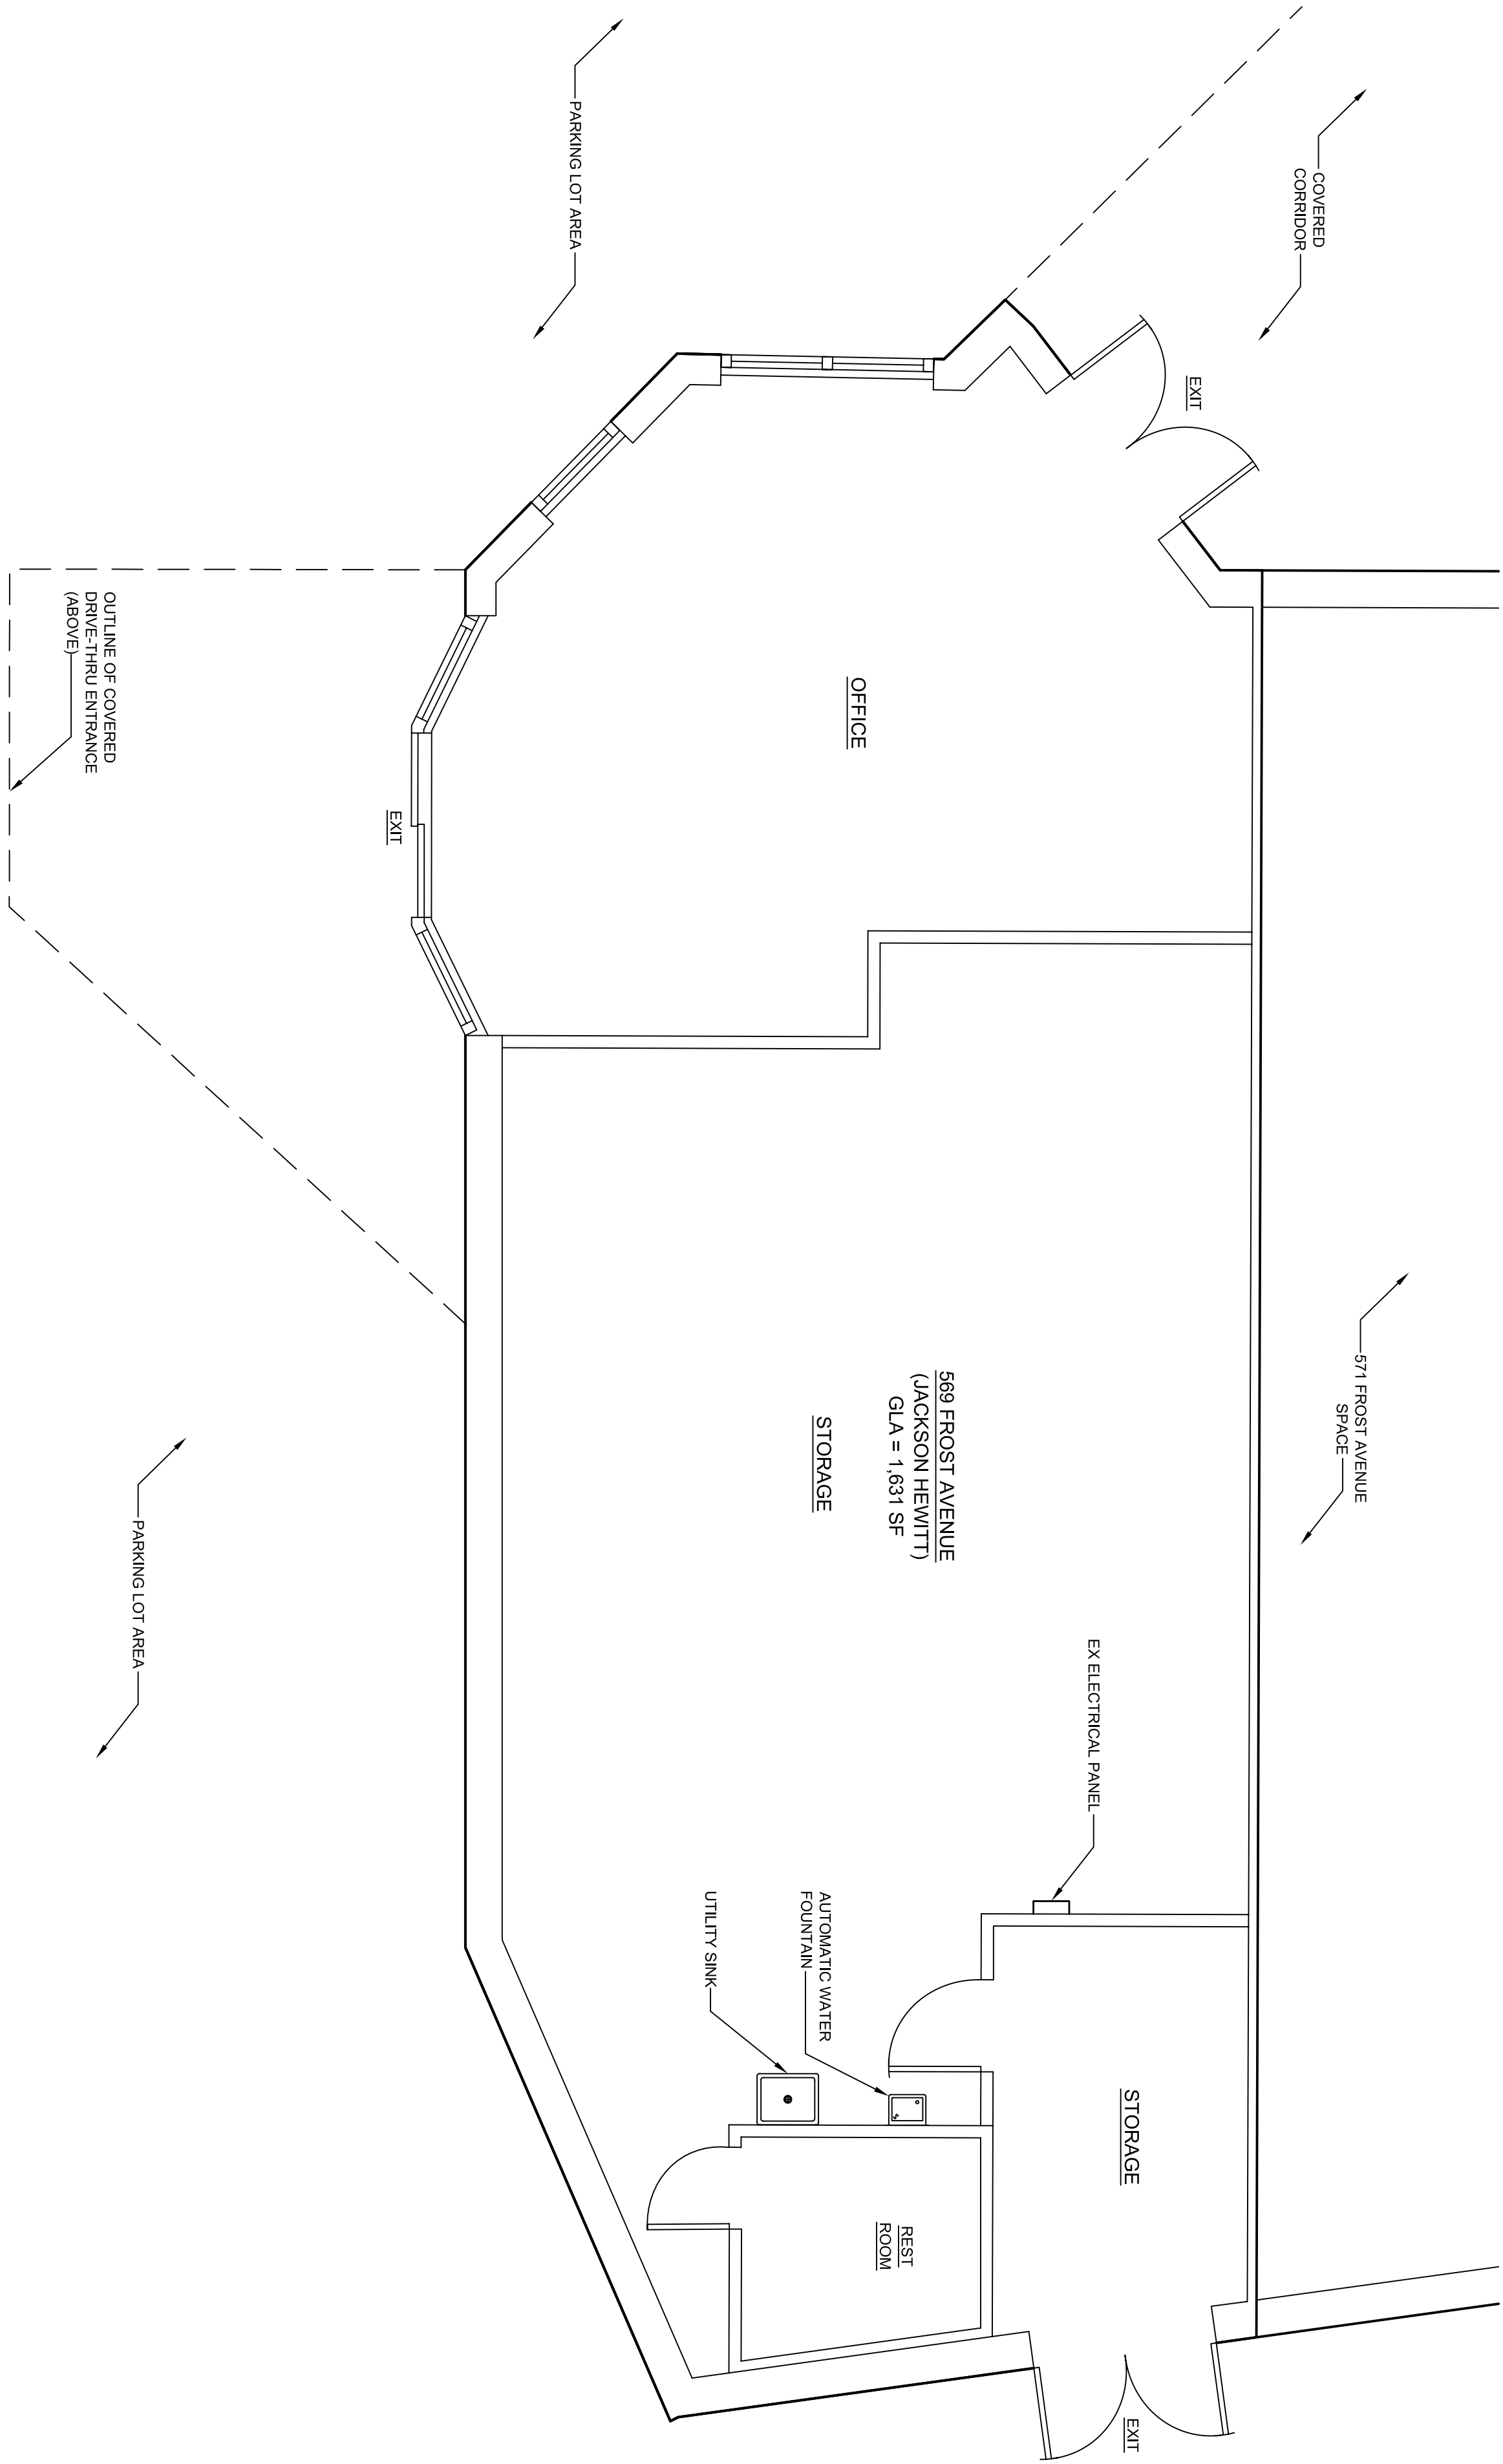

569 FROST AVENUE SQUARE FOOTAGE
GLA = 1,631 SF

EXISTING FLOOR PLAN
SCALE: 1/4" = 1'-0"

CHECKED BY	DRH
DRAWN BY	SKG
SCALE	AS NOTED
DATE	02/26/09
FWA JOB NO.	207139
DRAWING NO.	A-01
SHEET	1 OF 1



569 FROST AVENUE
(JACKSON HEWITT)
WARRENTON TOWN CENTRE
TOWN OF WARRENTON
FAUQUIER COUNTY, VIRGINIA



KALIS
Development Corporation

REVISIONS	
1	02/11/08 - REVISED PER OWNER COMMENTS



5 Rock Pointe Lane - Suite 200
Warrenton, Virginia 20186
540-349-8385
540-349-9588 fax
www.drhdesigngroup.com