


**EXISTING FLOOR PLAN**  
SCALE: 1/4" = 1'-0"

571 FROST AVENUE SQUARE FOOTAGE


FIRST FLOOR = 2,229 SF (G.L.A.)

SECOND FLOOR = 617 SF

MEZZANINE AREA = 232 SF

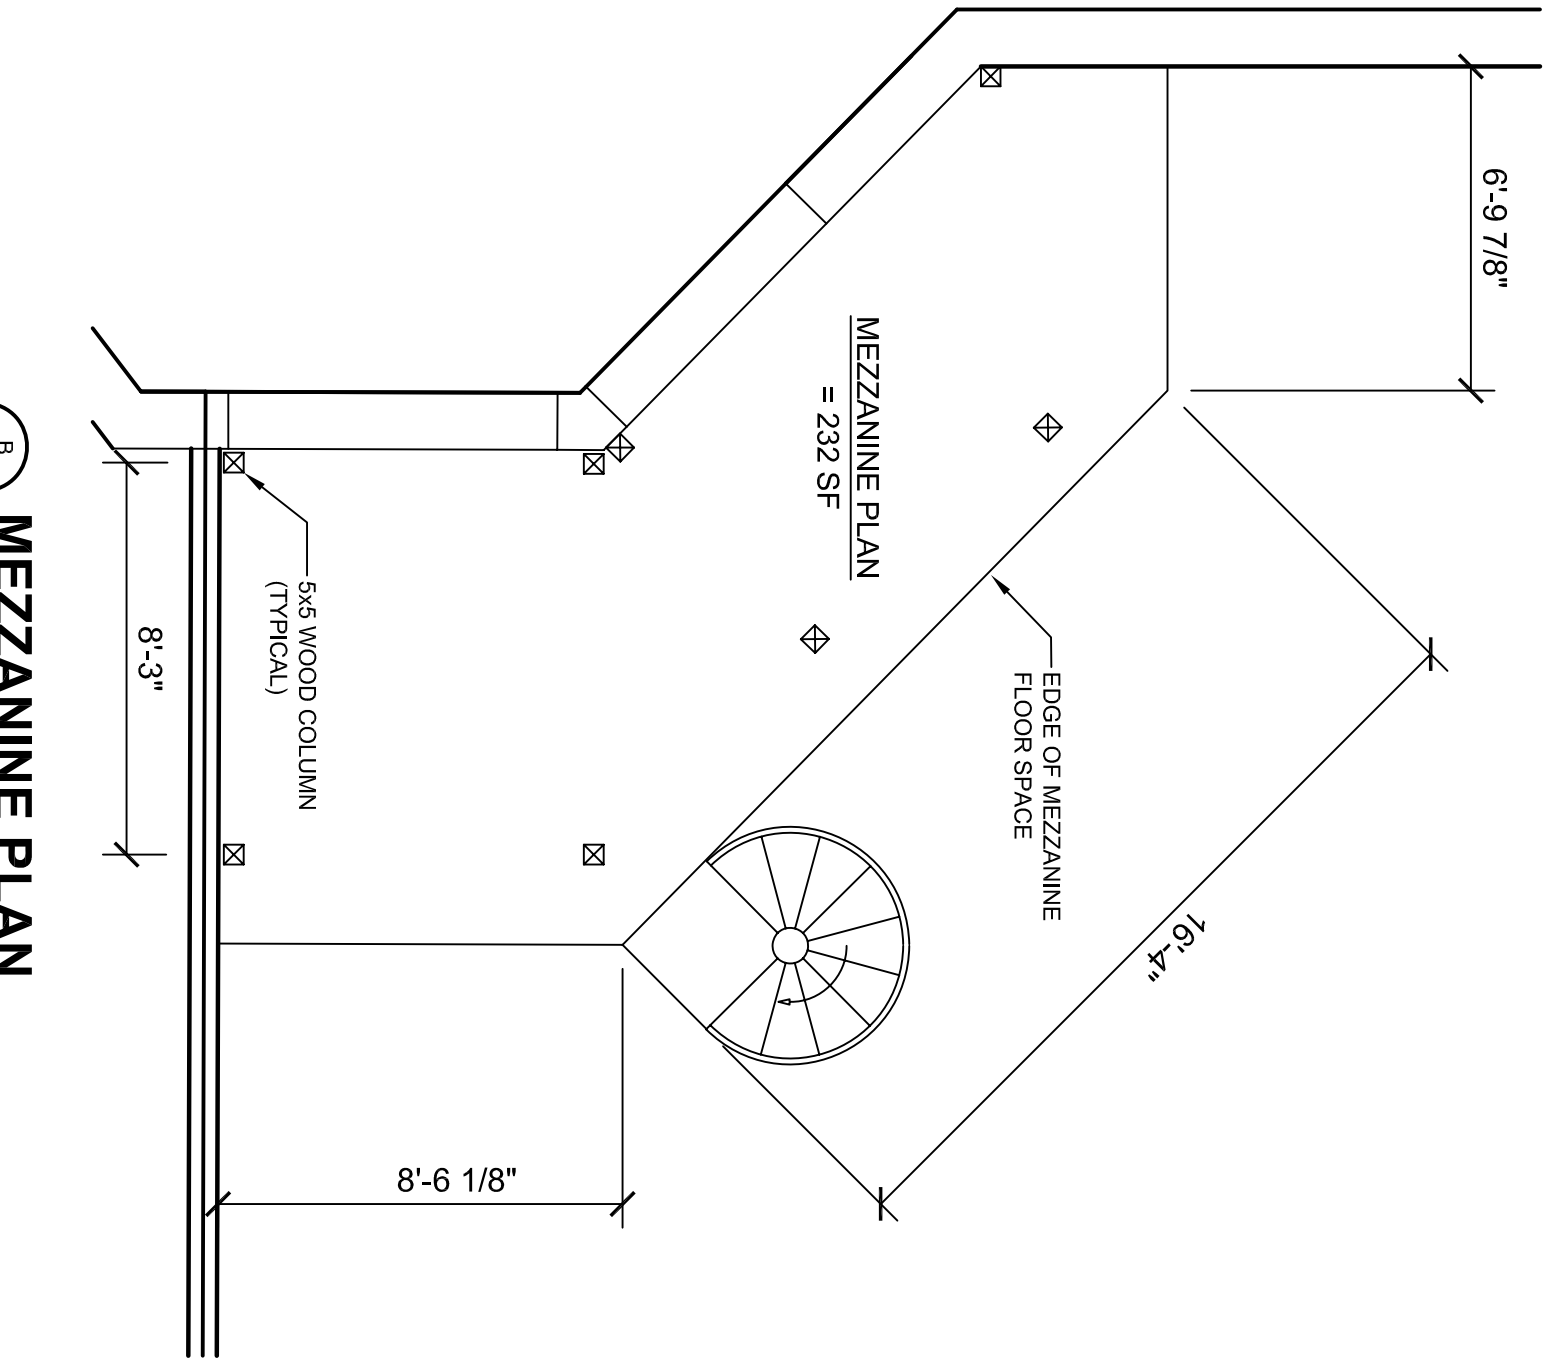

**MEZZANINE PLAN**  
SCALE: 1/4" = 1'-0"

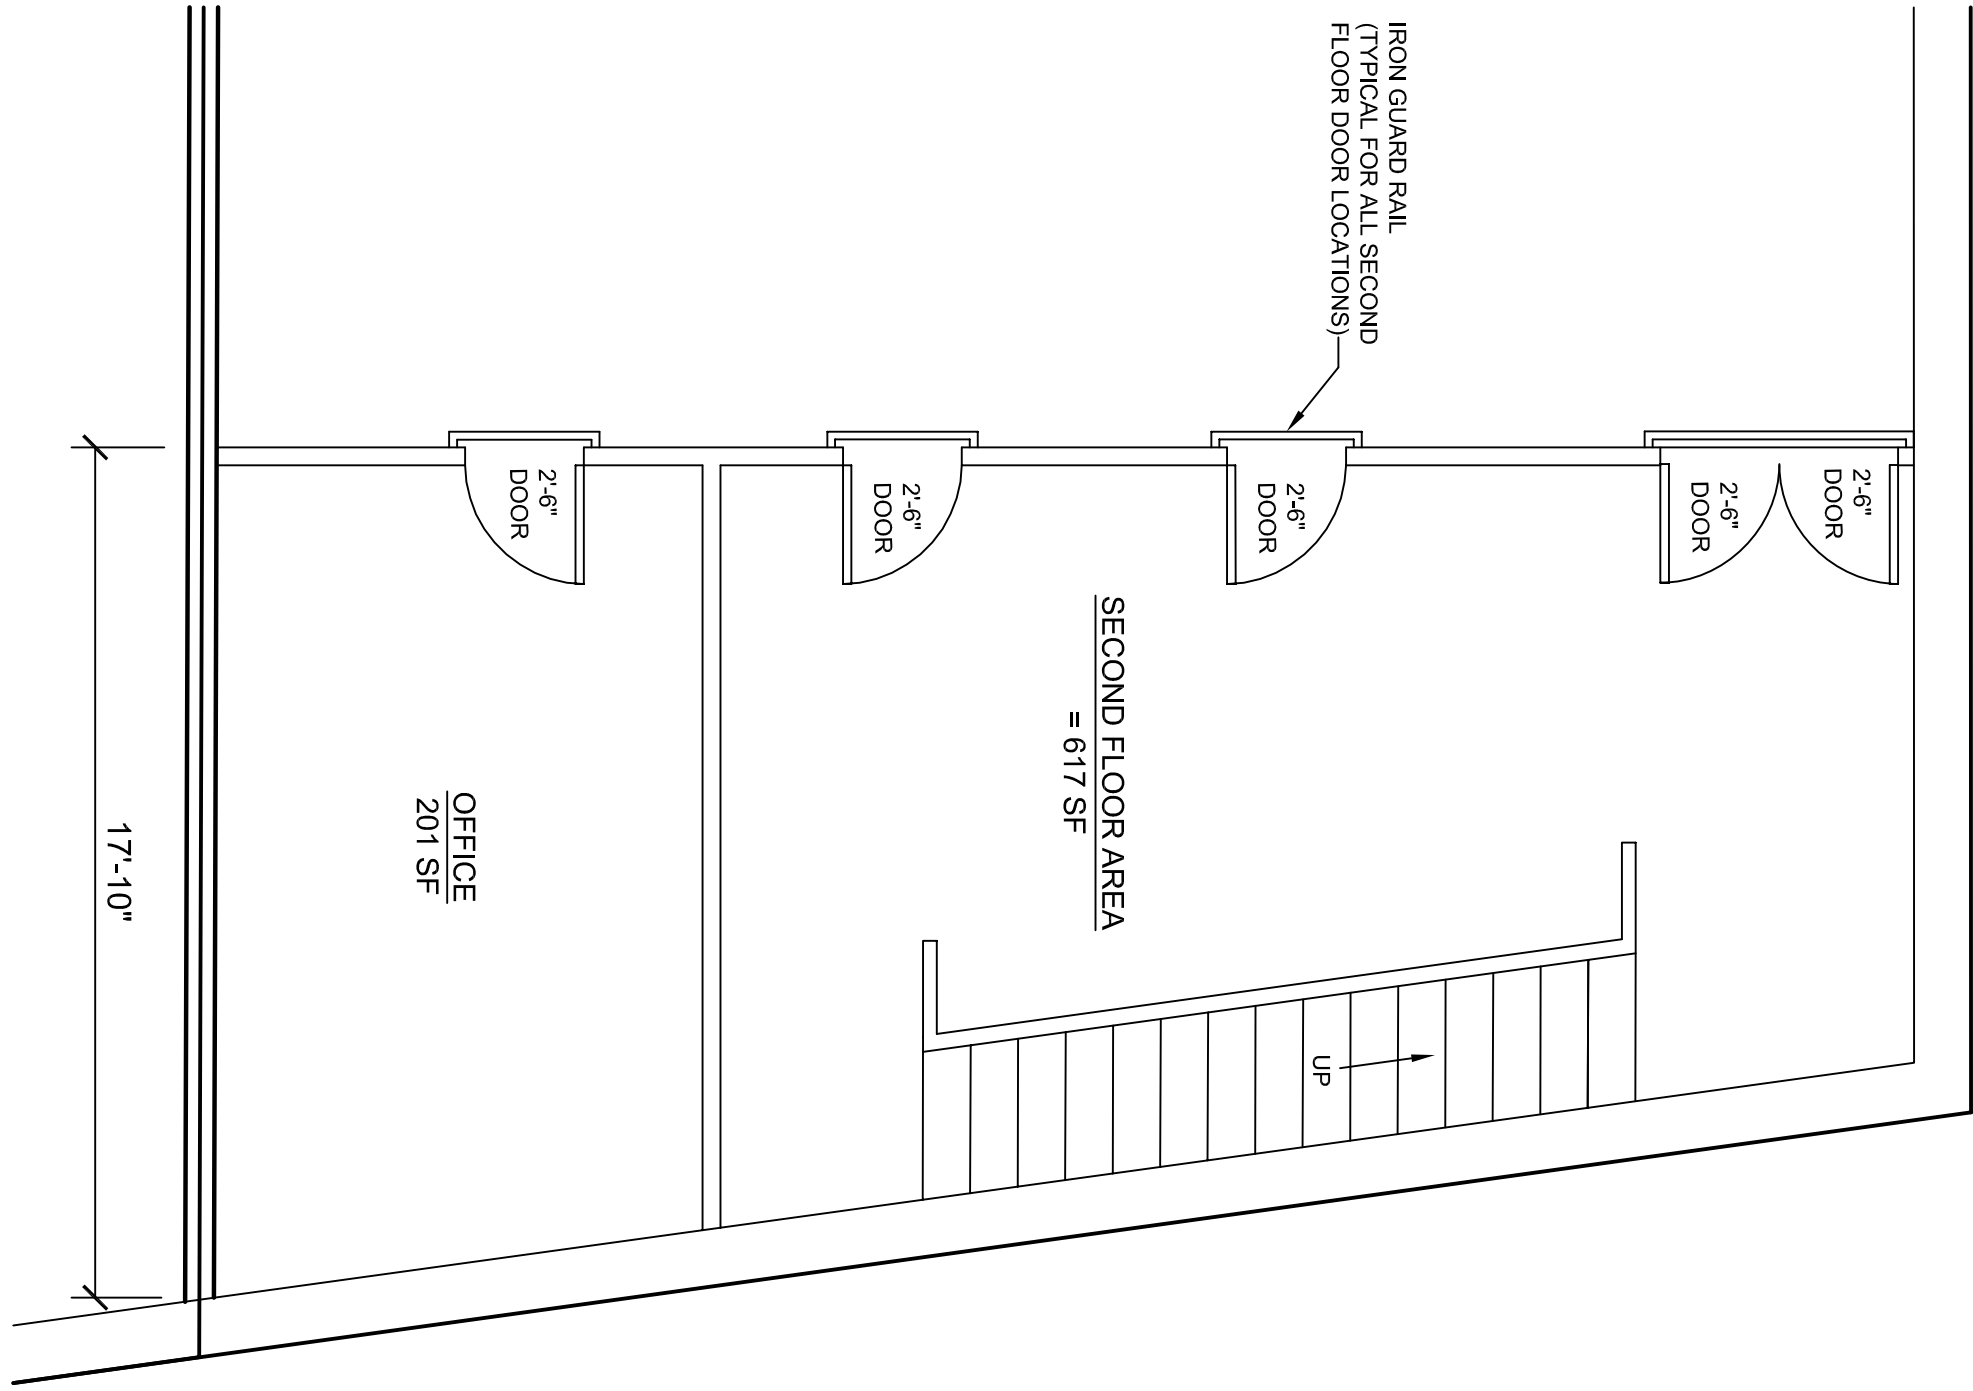

**SECOND FLOOR PLAN**  
SCALE: 1/4" = 1'-0"

REVISIONS	
1	02/11/08 - REVISED PER OWNER COMMENTS