


575 FROST AVENUE SQUARE FOOTAGE  
TOTAL GROSS LEASEABLE AREA = 1,076 SF

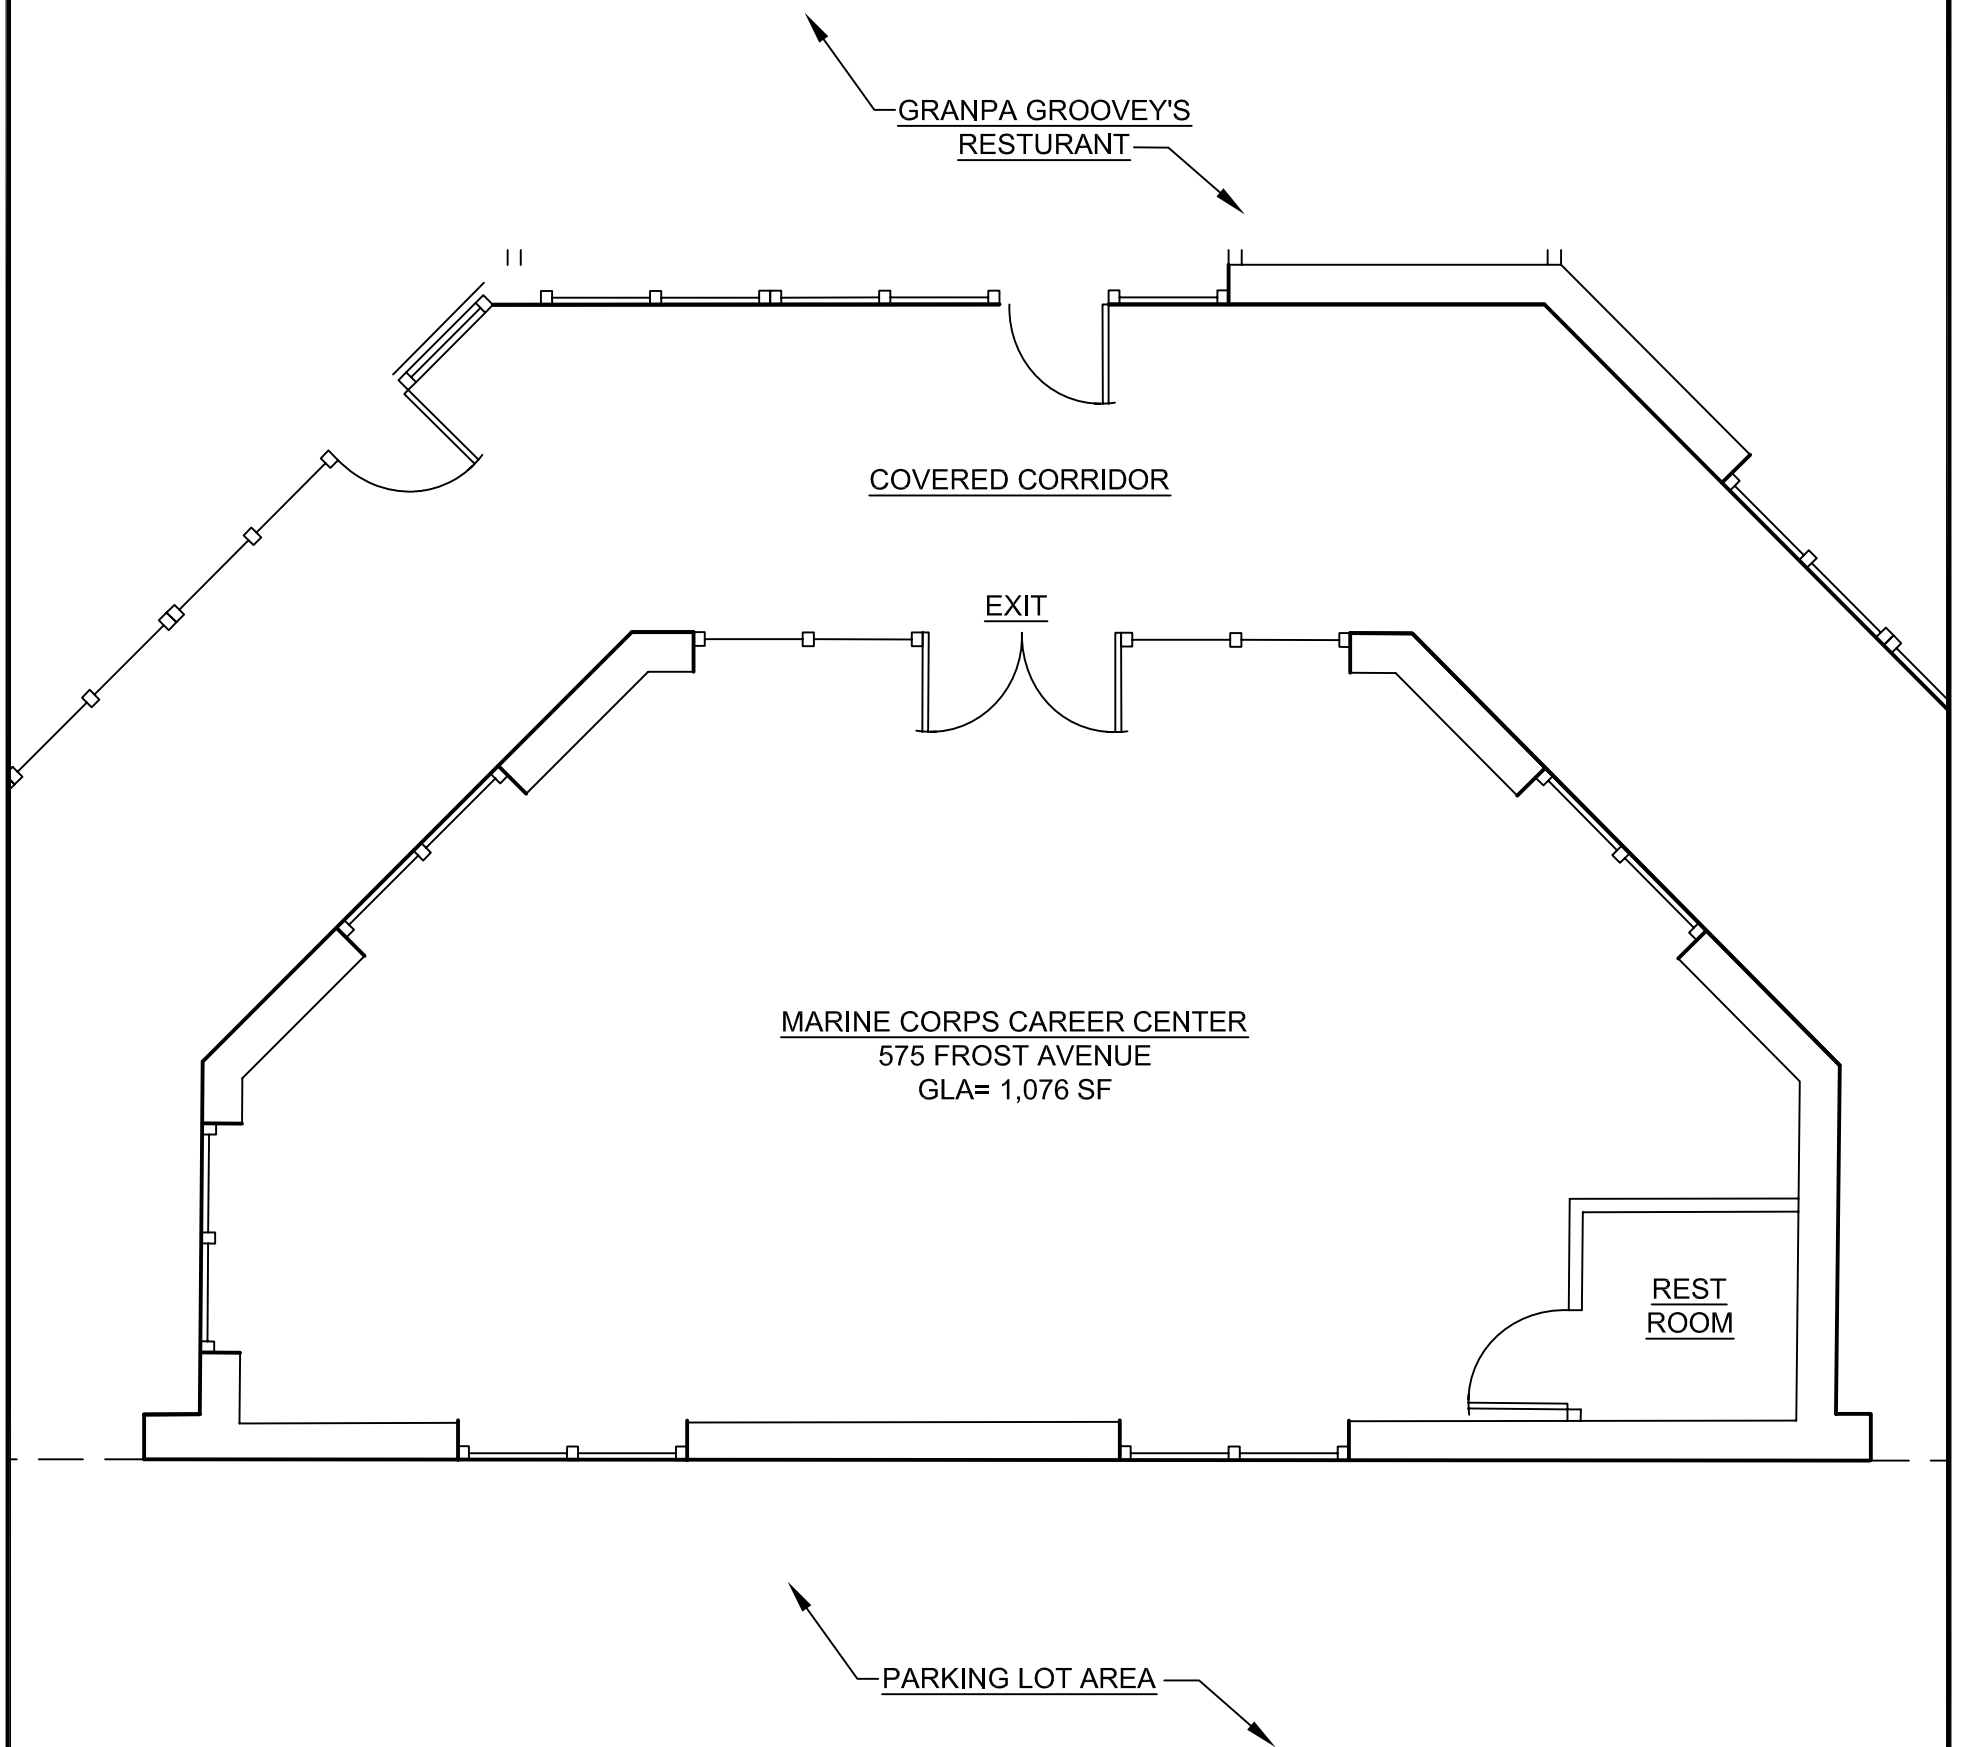

A  
A-1 EXISTING FLOOR PLAN  
SCALE: 3/16" = 1'-0"



SCALE 3/16" = 1'-0"	DATE 02/21/08	<div><div>DRH</div><div>Design Group, Inc.</div><div>ENGINEERS • PLANNERS • SURVEYORS</div></div> <div>35 Rock Pointe Lane - Suite 200 Warrenton, Virginia 20186 540-349-8385 540-349-9588 fax</div> <div>www.drhdesigngroup.com</div>	<div>575 FROST AVENUE (MARINE CORPS CAREER CENTER)</div> <div>WARRENTON TOWN CENTRE</div> <div>TOWN OF WARRENTON FAUQUIER COUNTY, VIRGINIA</div>	<div>Warrenton Towne Centre Frost Avenue</div>
DRAWN BY SKG	CHECKED BY DRH			
DRAWING # A-1	JOB NUMBER 207139			