


605 FROST AVENUE SQUARE FOOTAGE
TOTAL GROSS LEASEABLE AREA = 8,274 SF

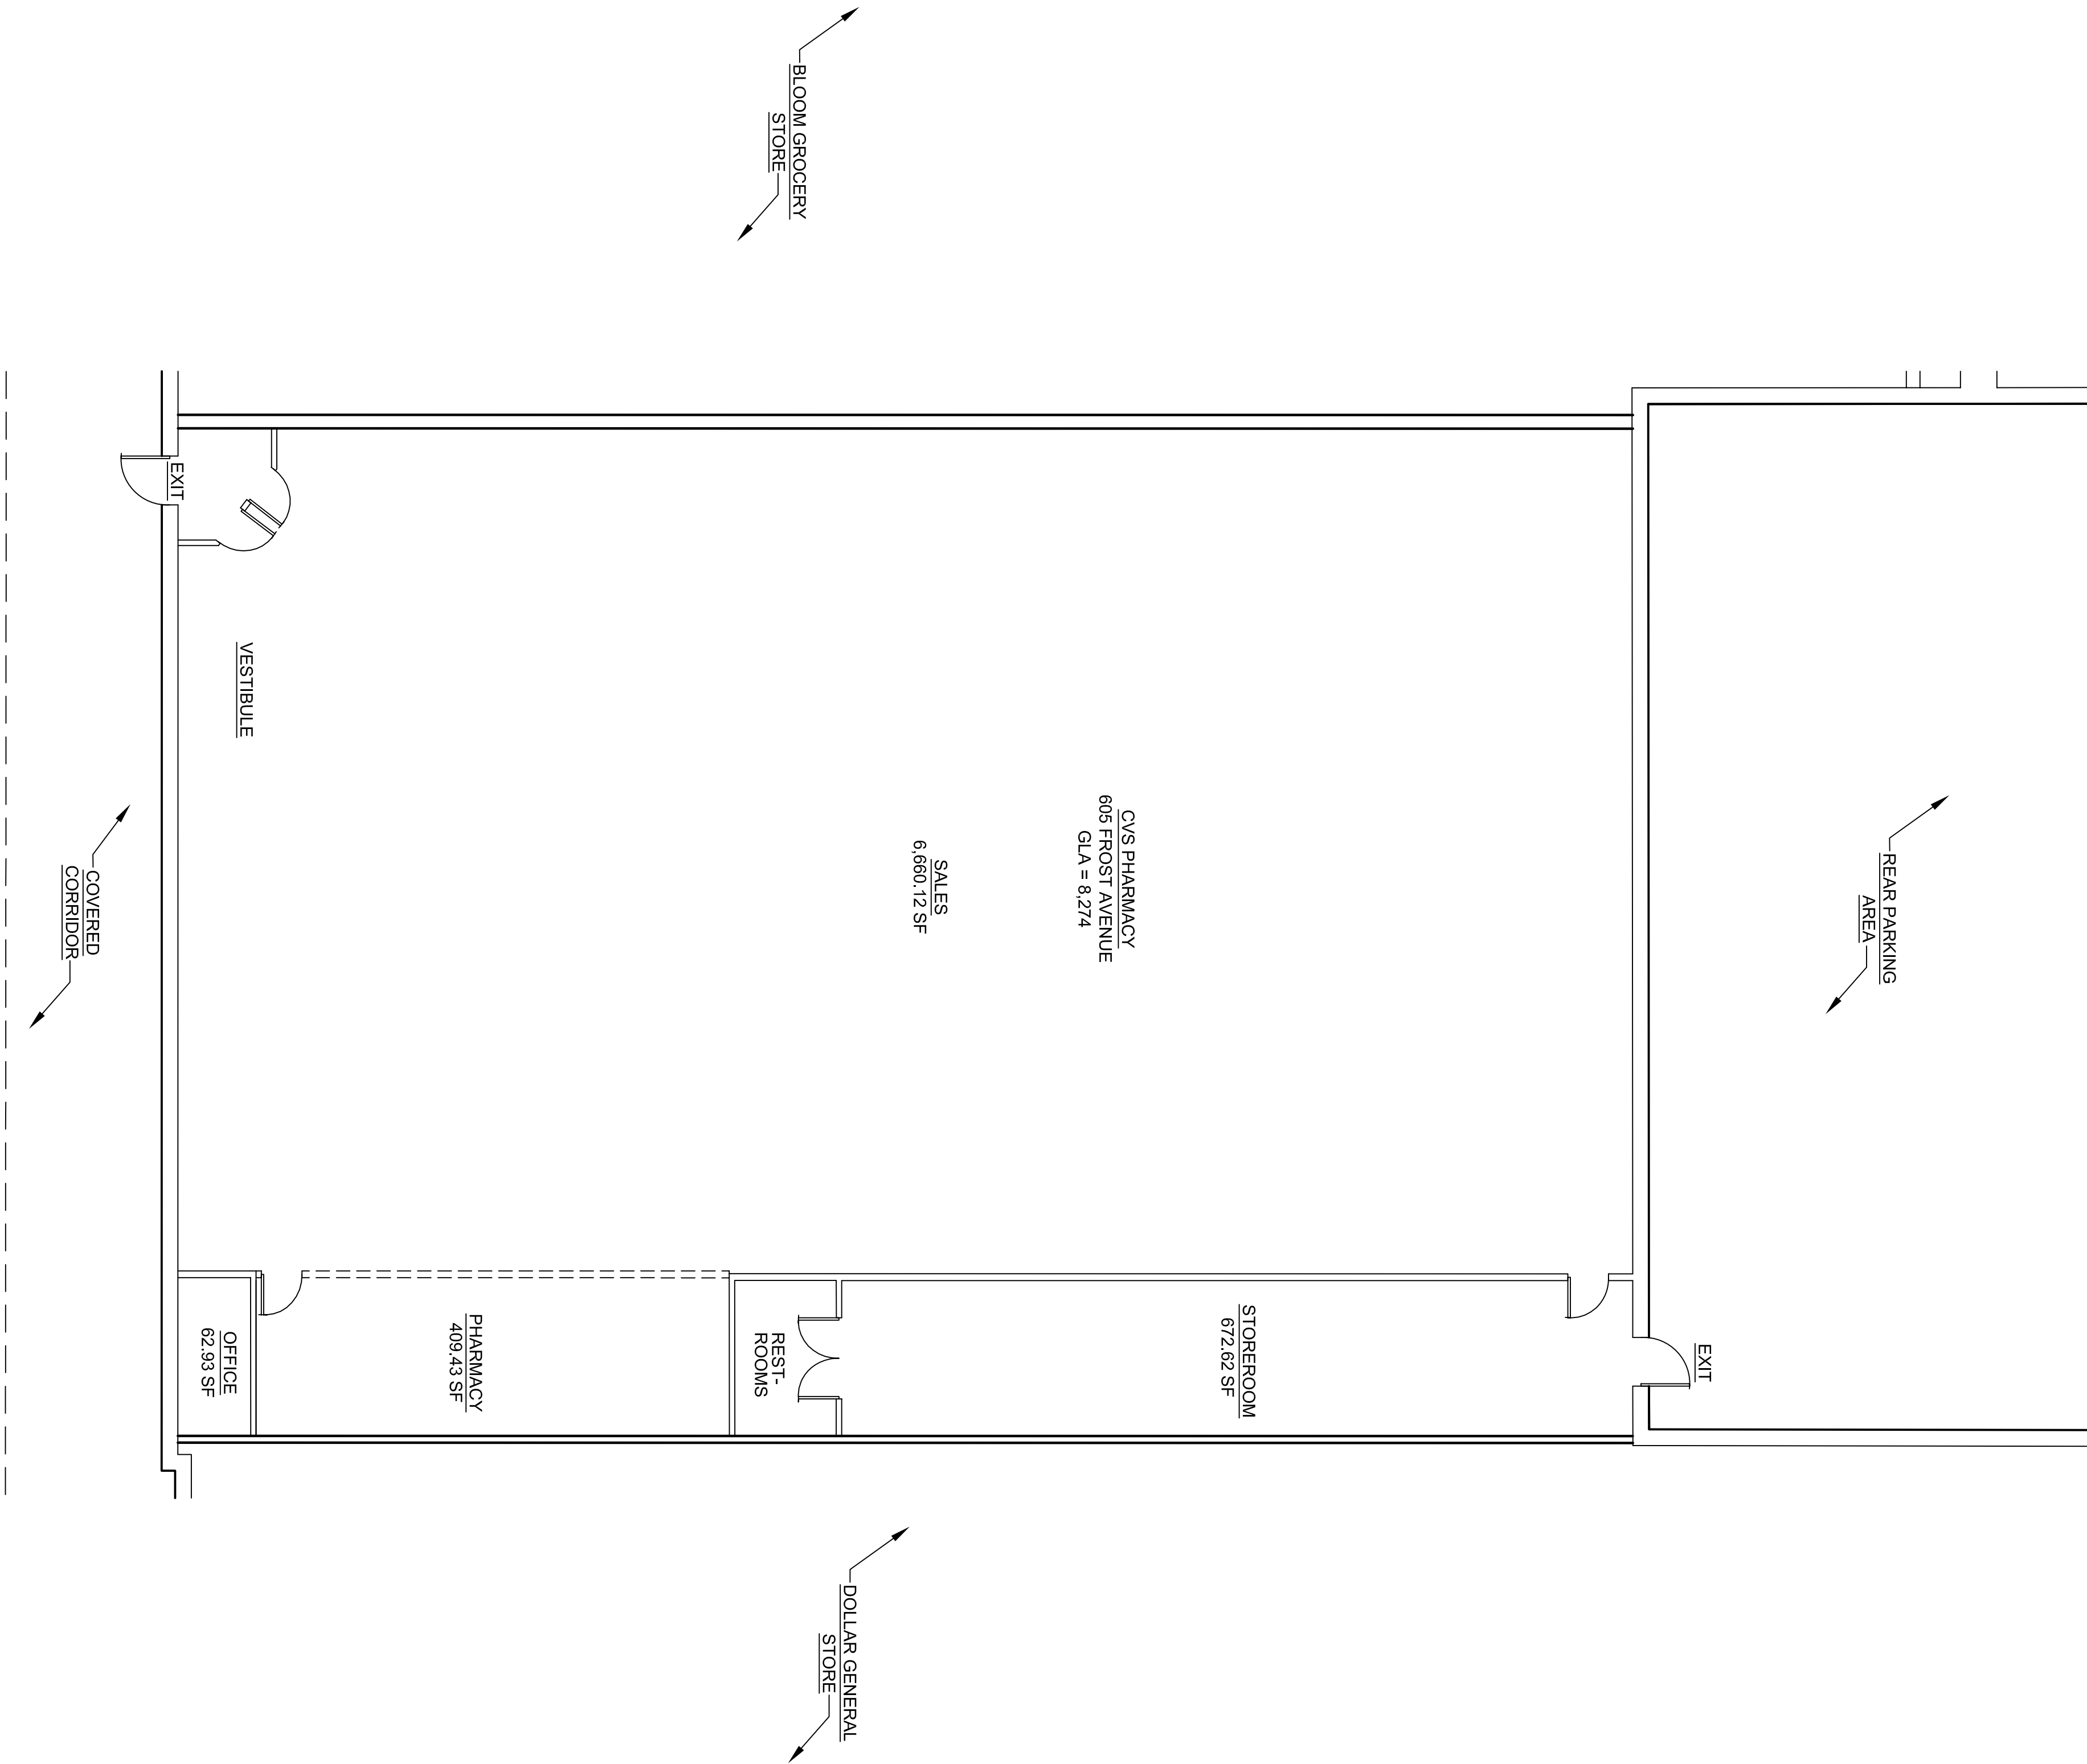

EXISTING FLOOR PLAN
SCALE: 1/8" = 1'-0"

5 Rock Pointe Lane - Suite 200
Warrenton, Virginia 20186
540-349-8385
540-349-9588 fax
www.drhdesigngroup.com



REVISIONS	



605 FROST AVENUE
(CVS PHARMACY)
WARRENTON TOWN CENTRE
TOWN OF WARRENTON
FAUQUIER COUNTY, VIRGINIA



CHECKED BY	DRH
DRAWN BY	SKG
SCALE	AS NOTED
DATE	02/21/08
FWA JOB NO.	207139
DRAWING NO.	A-01
SHEET	1 OF 1