


KEY PLAN
SCALE: 1/64" = 1'-0"

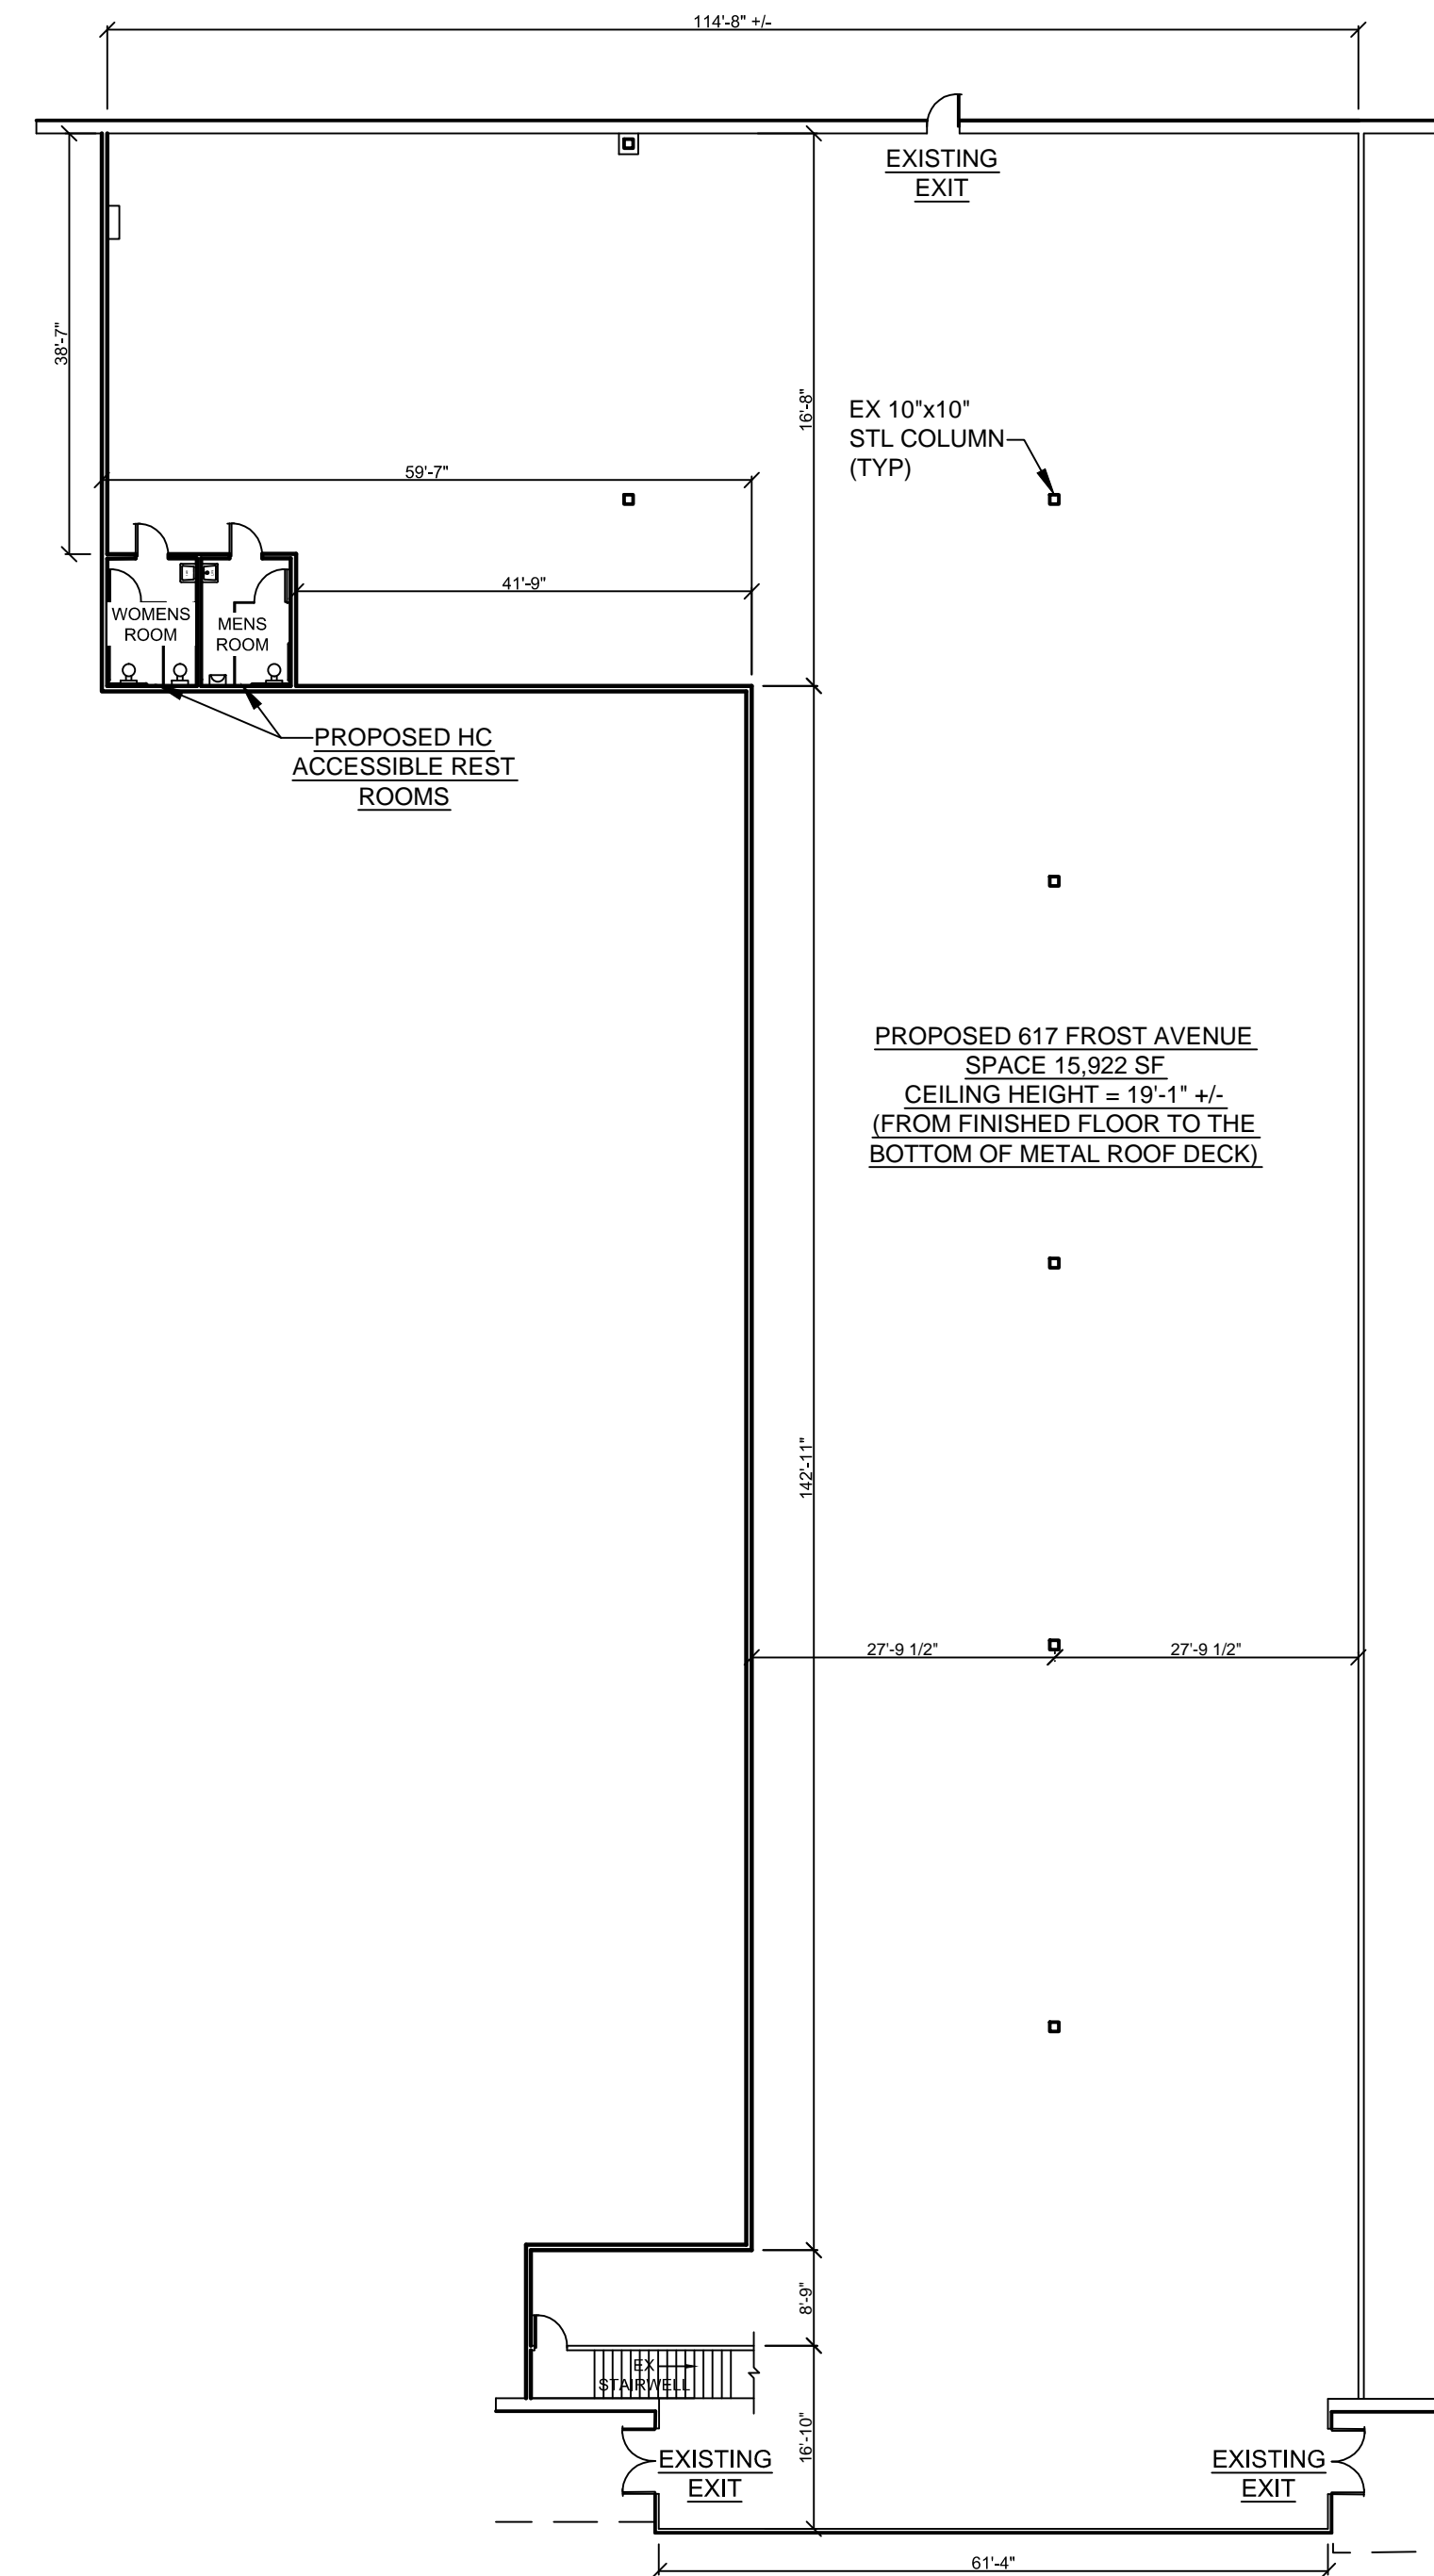

FLOOR PLAN
SCALE: 1/16" = 1'-0"

617 FROST AVENUE SPACE SQUARE FOOTAGE
TOTAL GROSS LEASEABLE AREA = 15,922 SF

NOTE: ALL CEILING HEIGHTS SHOWN WERE
MEASURED FROM THE FINISHED FLOOR TO THE
BOTTOM OF THE METAL ROOF DECK.
ROOF DECK SLOPES FROM FRONT TO BACK.

**CONTRACTOR TO FIELD VERIFY
ALL DIMENSIONS**

PRELIMINARY

REVISIONS



CHECKED BY	DRH
DRAWN BY	SKG
SCALE	AS NOTED
DATE	11/11/09
FWA JOB NO.	207139
DRAWING NO.	A-1
SHEET	1 OF 1