


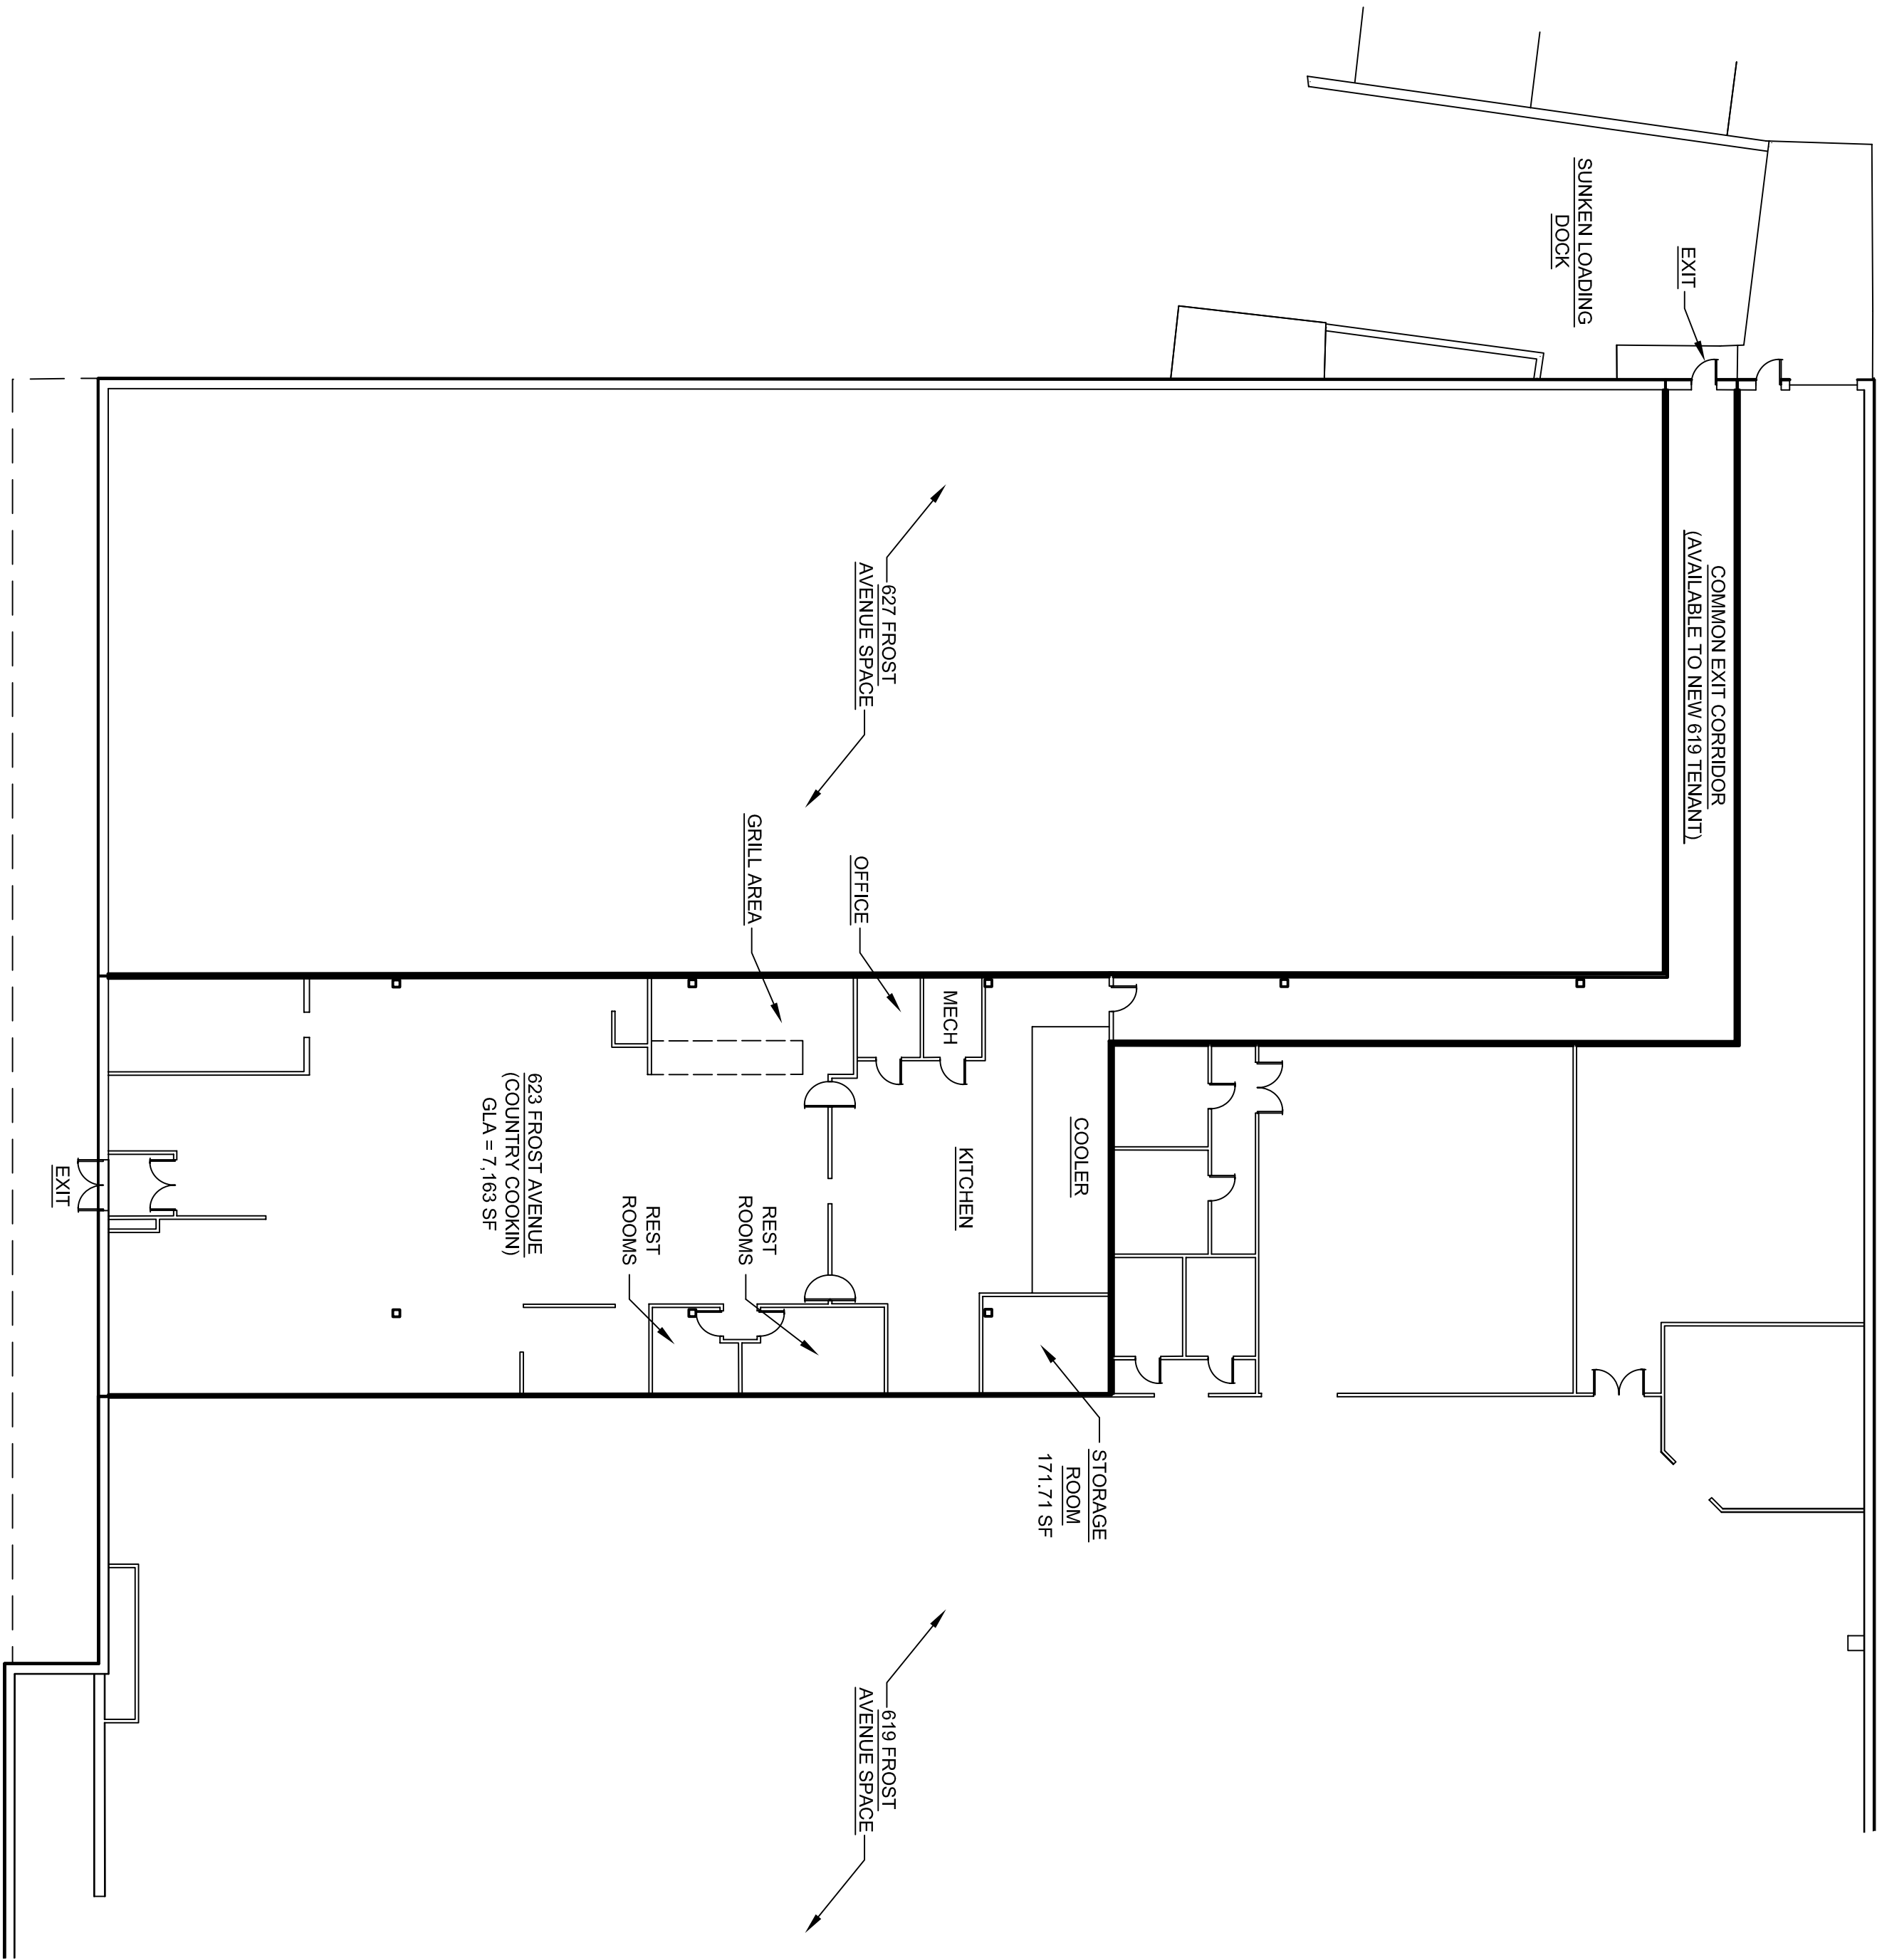

EXISTING FLOOR PLAN
SCALE: 1/16" = 1'-0"

623 FROST AVENUE SQUARE FOOTAGE
TOTAL GROSS LEASEABLE AREA = 7,163 SF