


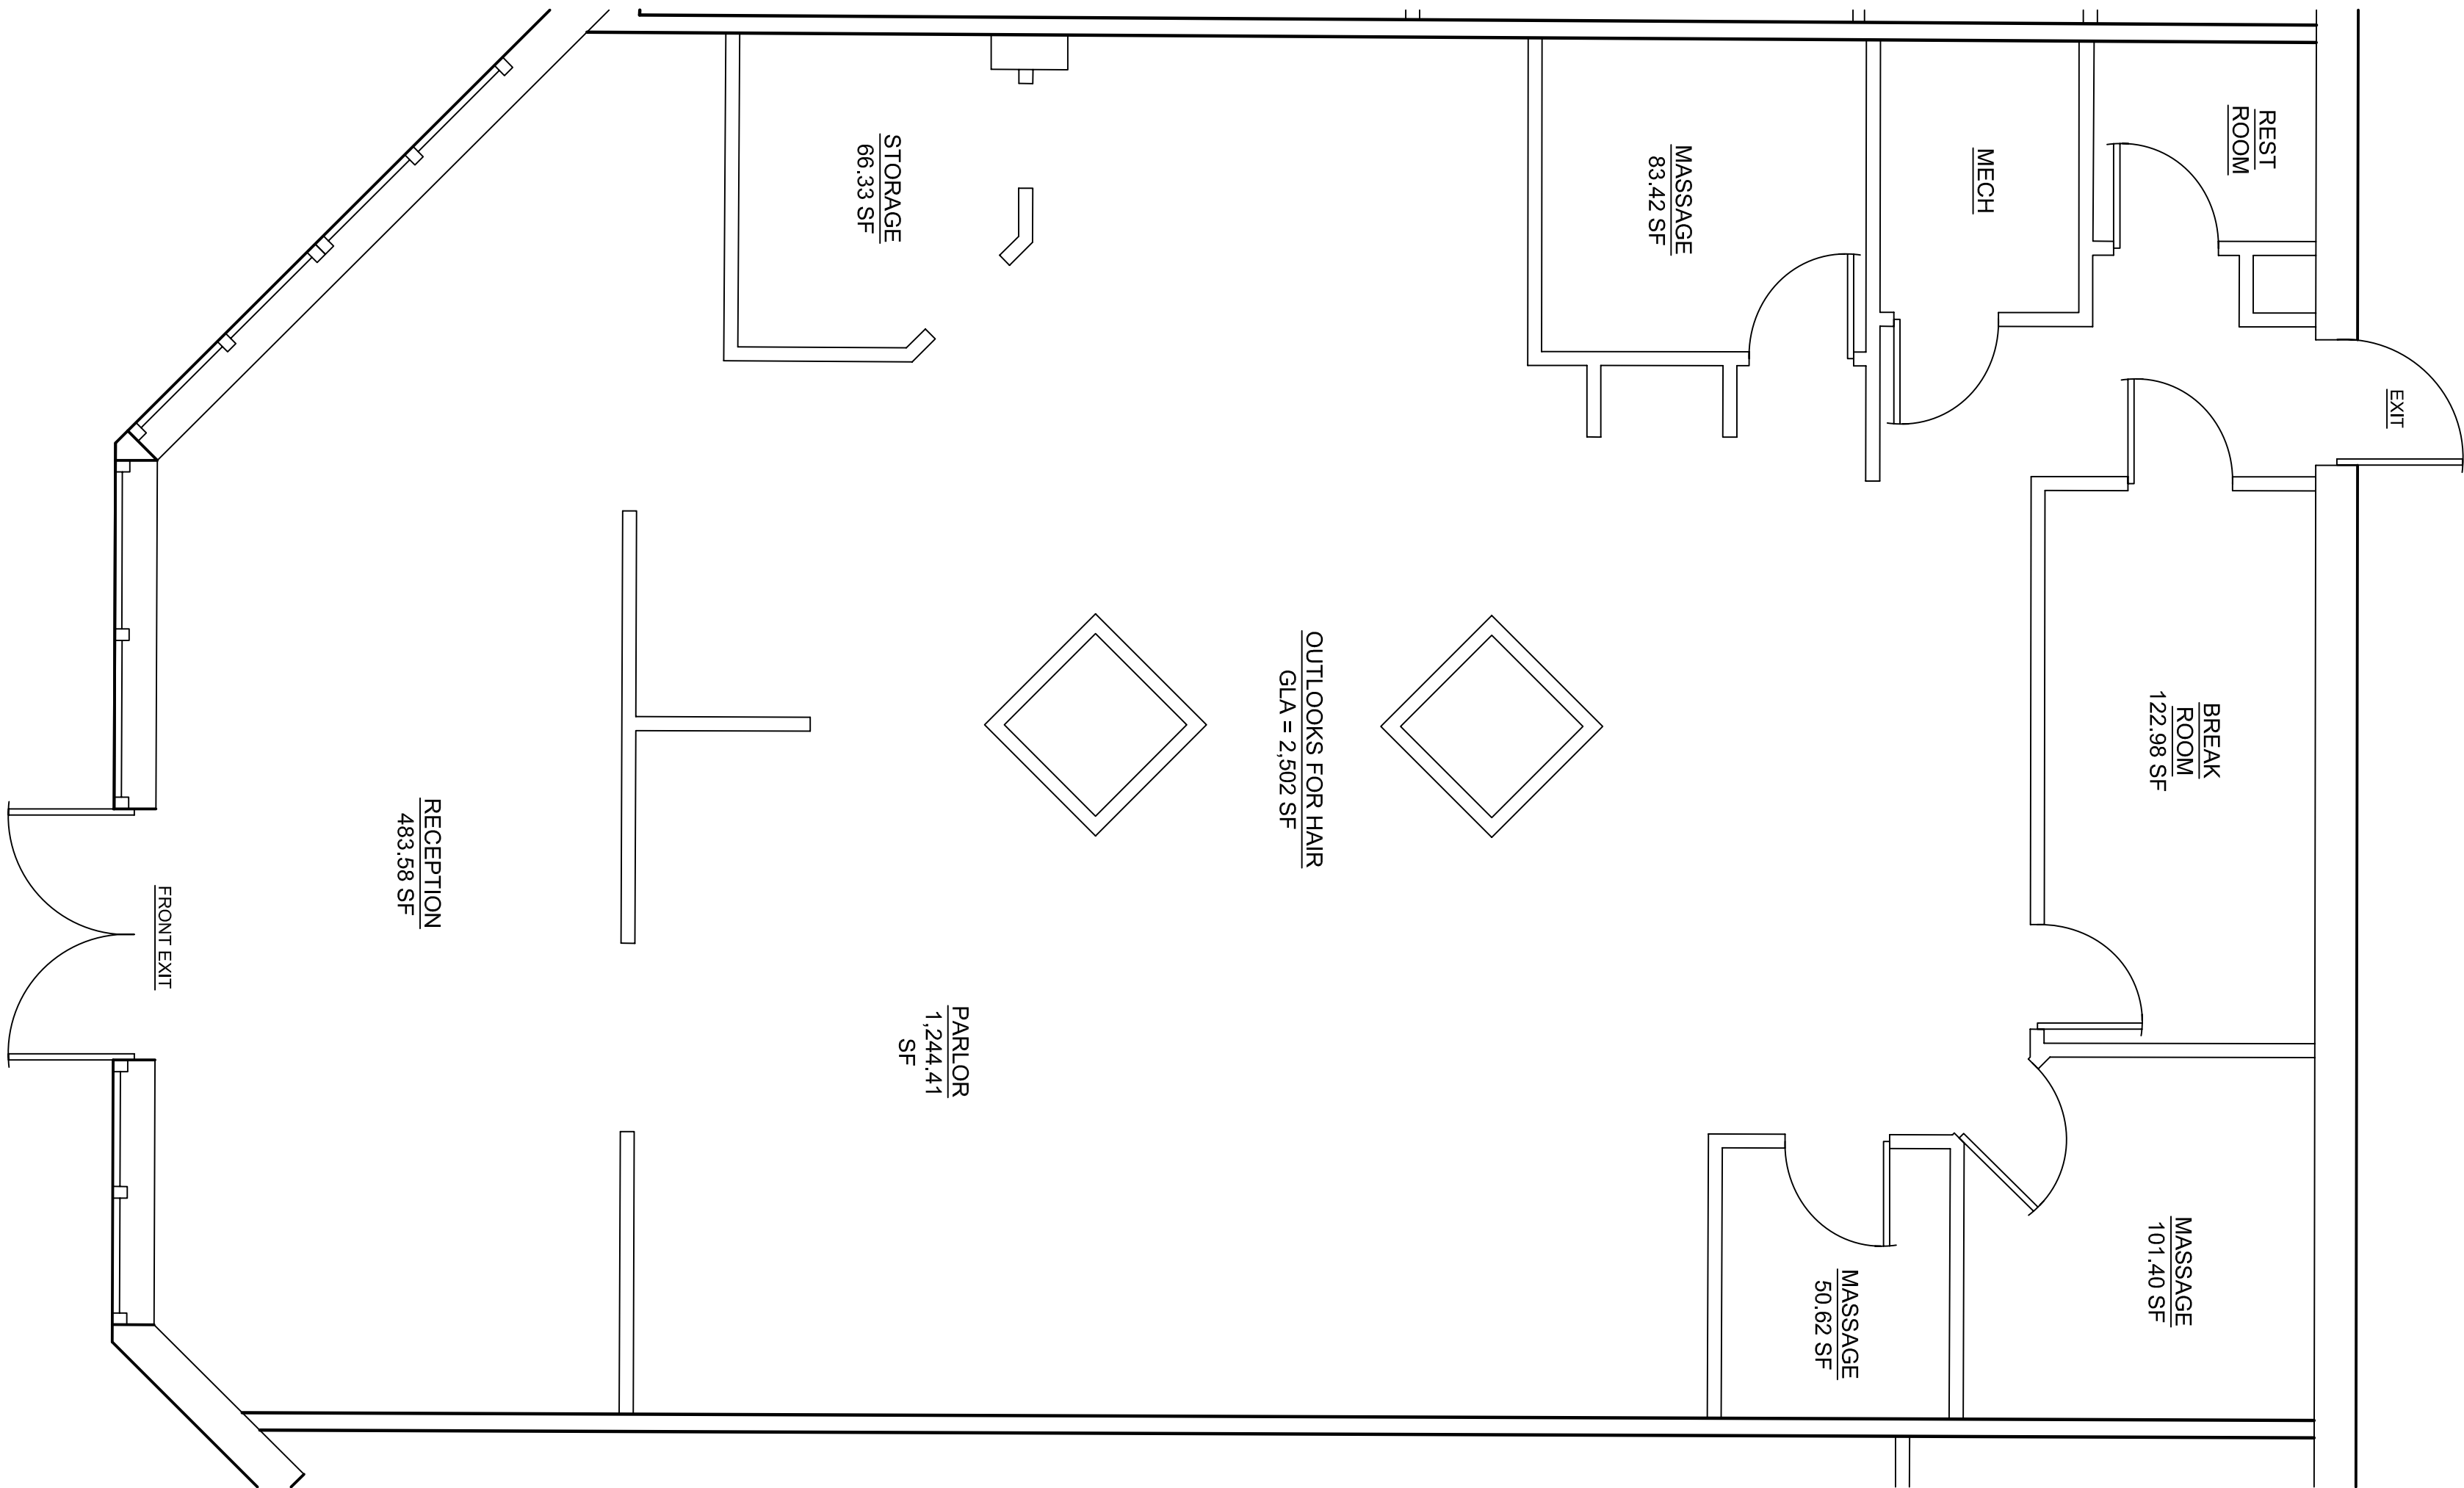

581 FROST AVENUE SQUARE FOOTAGE
TOTAL GROSS LEASEABLE AREA = 2,502 SF

EXISTING FLOOR PLAN
SCALE: 1/4" = 1'-0"

REVISIONS	